



WHEN "L" EXCEEDS 20'
INSTALL EXPANSION JOINT
IN LIEU OF CONTROL JOINT

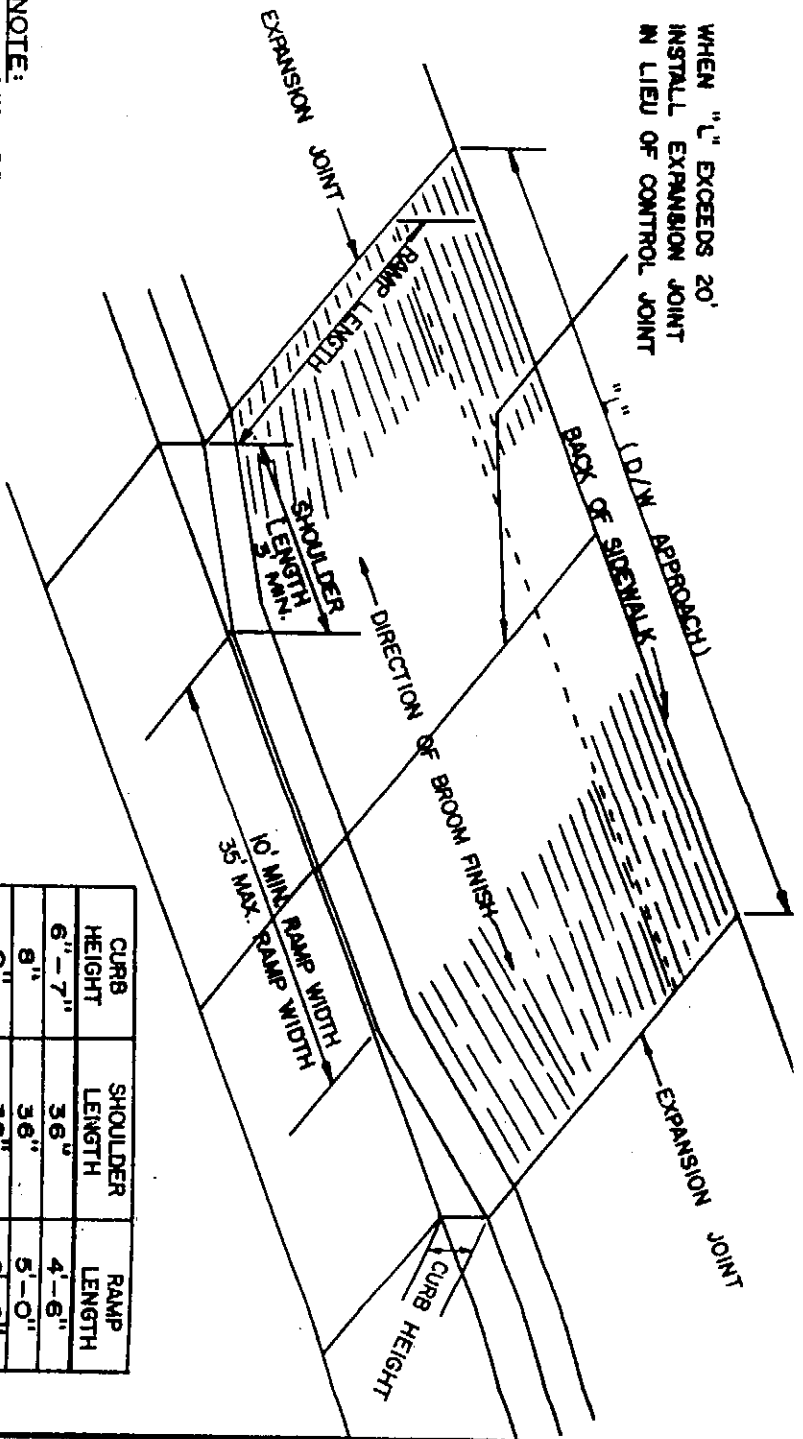


NOTE:
MIN. DRIVEWAY THICKNESS
SHALL BE 6".

CURB HEIGHT	SHOULDER LENGTH	RAMP LENGTH
6"-7"	36"	4'-6"
8"	36"	5'-0"
9"	36"	6'-0"
10"	38"	7'-0"
11"	40"	8'-0"
12"	40"	9'-0"

NOTE:
SHOULDER LENGTH 60" FOR
PARKING LOTS WITH MORE
THAN 10 PARKING SPACES.
IN COMMERCIAL AREAS, RAMP
IS TO EXTEND TO BACK OF
SIDEWALK.

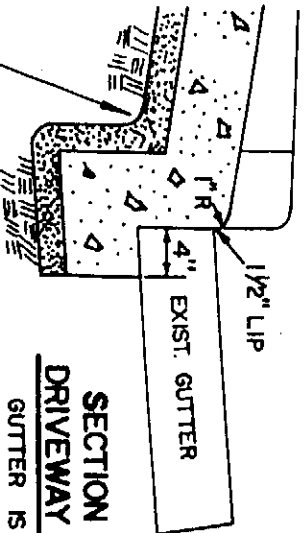

SECTION THROUGH
DRIVEWAY APPROACH
GUTTER IS EXISTING

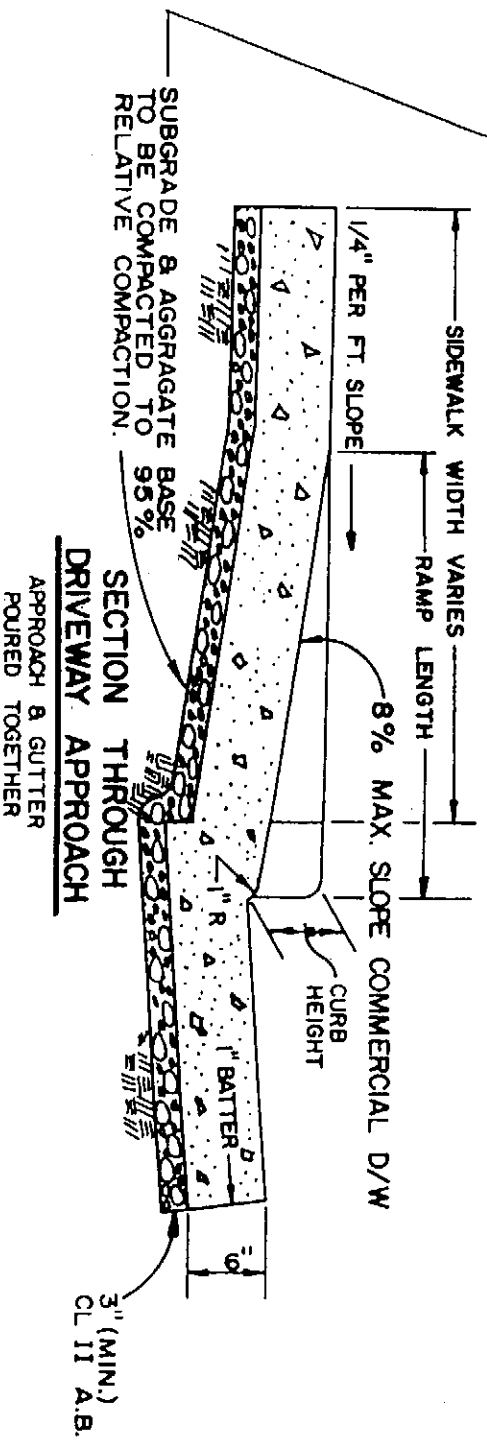

COUNTY OF GLENN — SUBDIVISION STANDARDS

STANDARD DRIVEWAY APPROACH
(NO SCALE)

REV. DATE DWG. NO.

S-4